


- GARAGE
- OFFICES
- MEZZANINE
- UTILITY




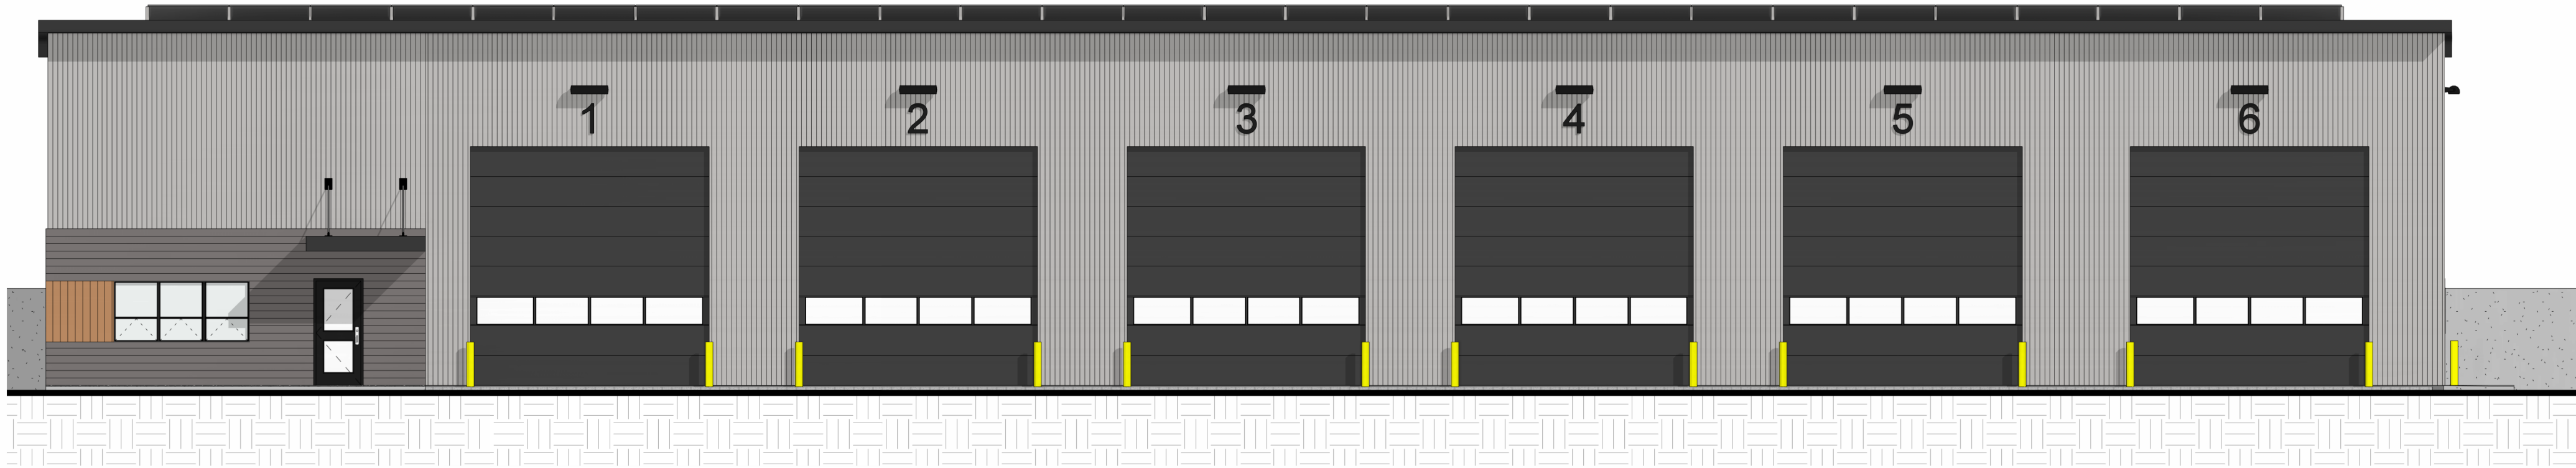


1 NORTH ELEVATION  
1/8" = 1'-0"



2 EAST ELEVATION  
1/8" = 1'-0"

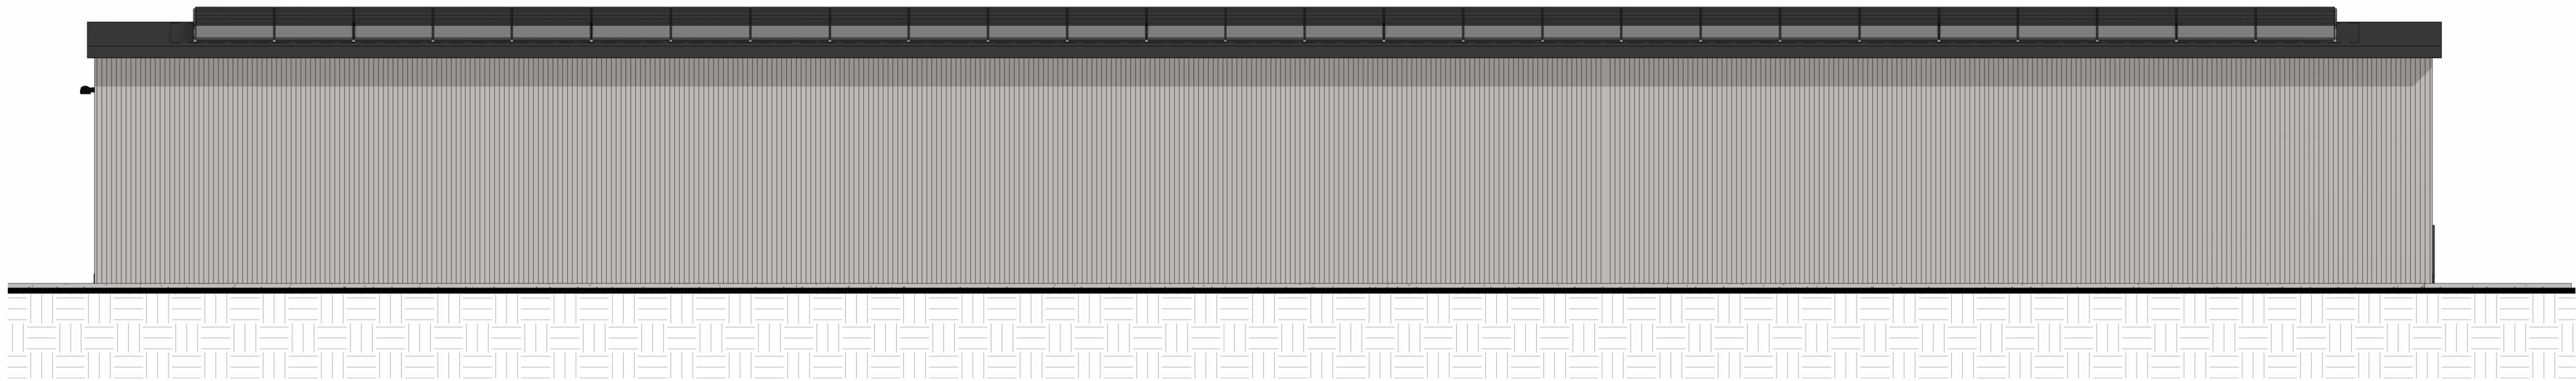

3 SOUTH ELEVATION  
1/8" = 1'-0"

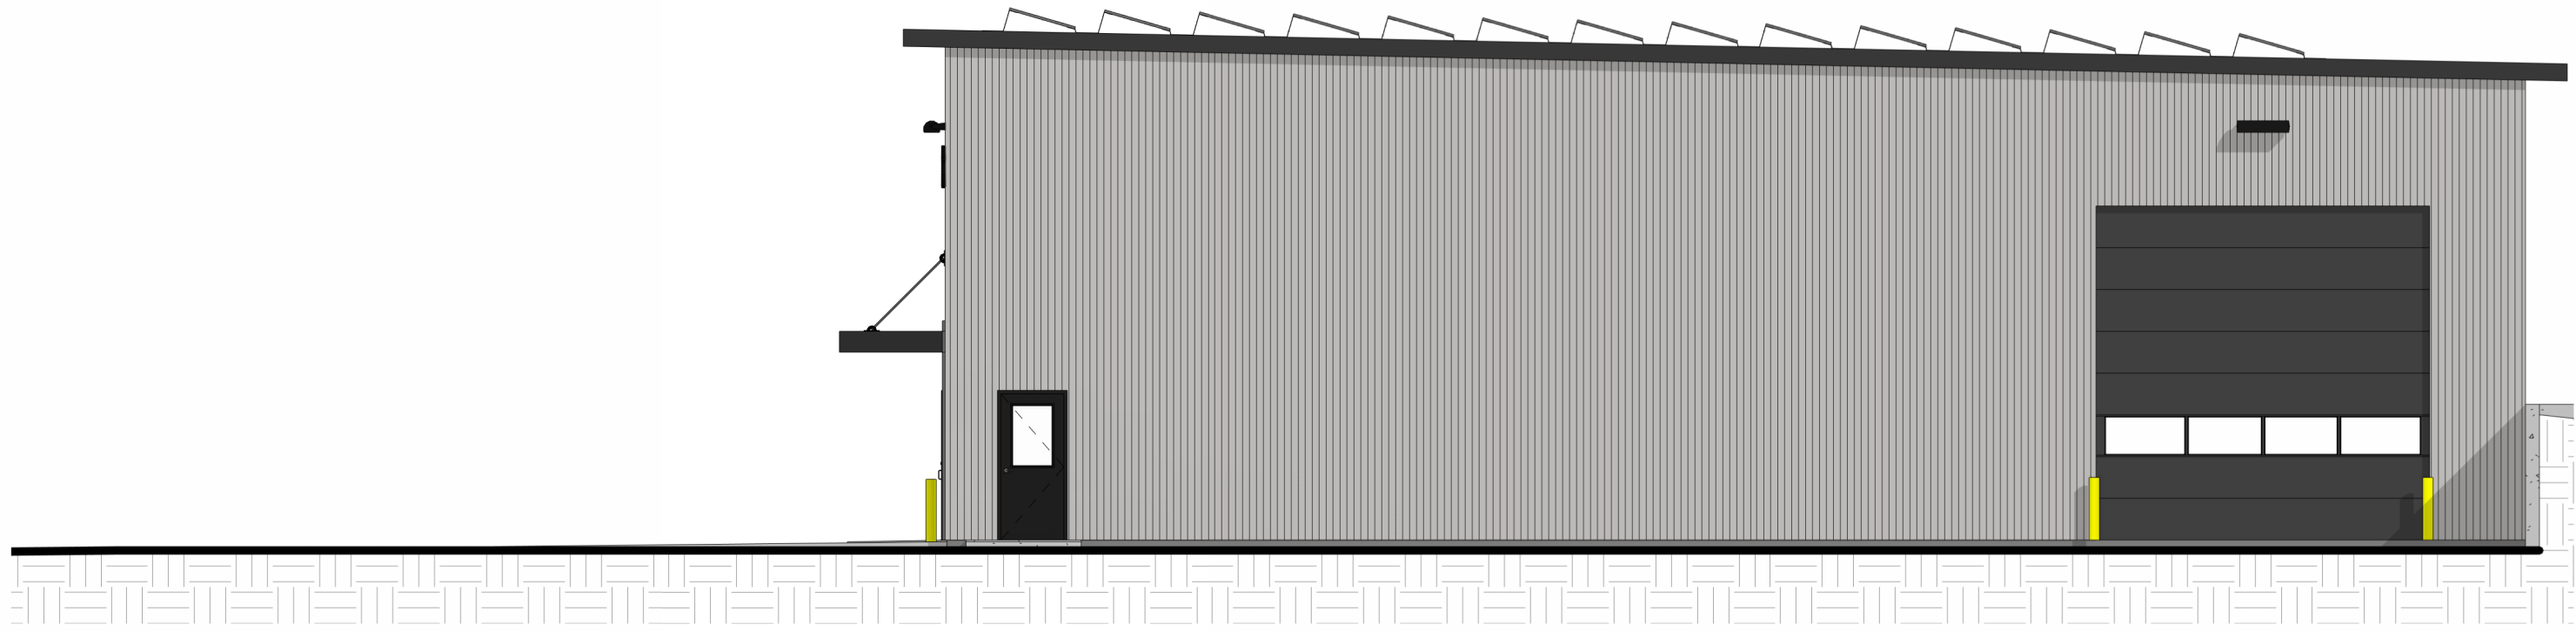

4 WEST ELEVATION  
1/8" = 1'-0"





## WARREN TOWN HIGHWAY GARAGE

VT ROUTE 100 & VAUGHN BROWN ROAD, WARREN, VERMONT

EXTERIOR PERSPECTIVES







## WARREN TOWN HIGHWAY GARAGE

VT ROUTE 100 & VAUGHN BROWN ROAD, WARREN, VERMONT

EXTERIOR PERSPECTIVES

